






Situation Dorf
Göschenen, Uri
Stanislava Janjic
FS19 Atelier Gusic

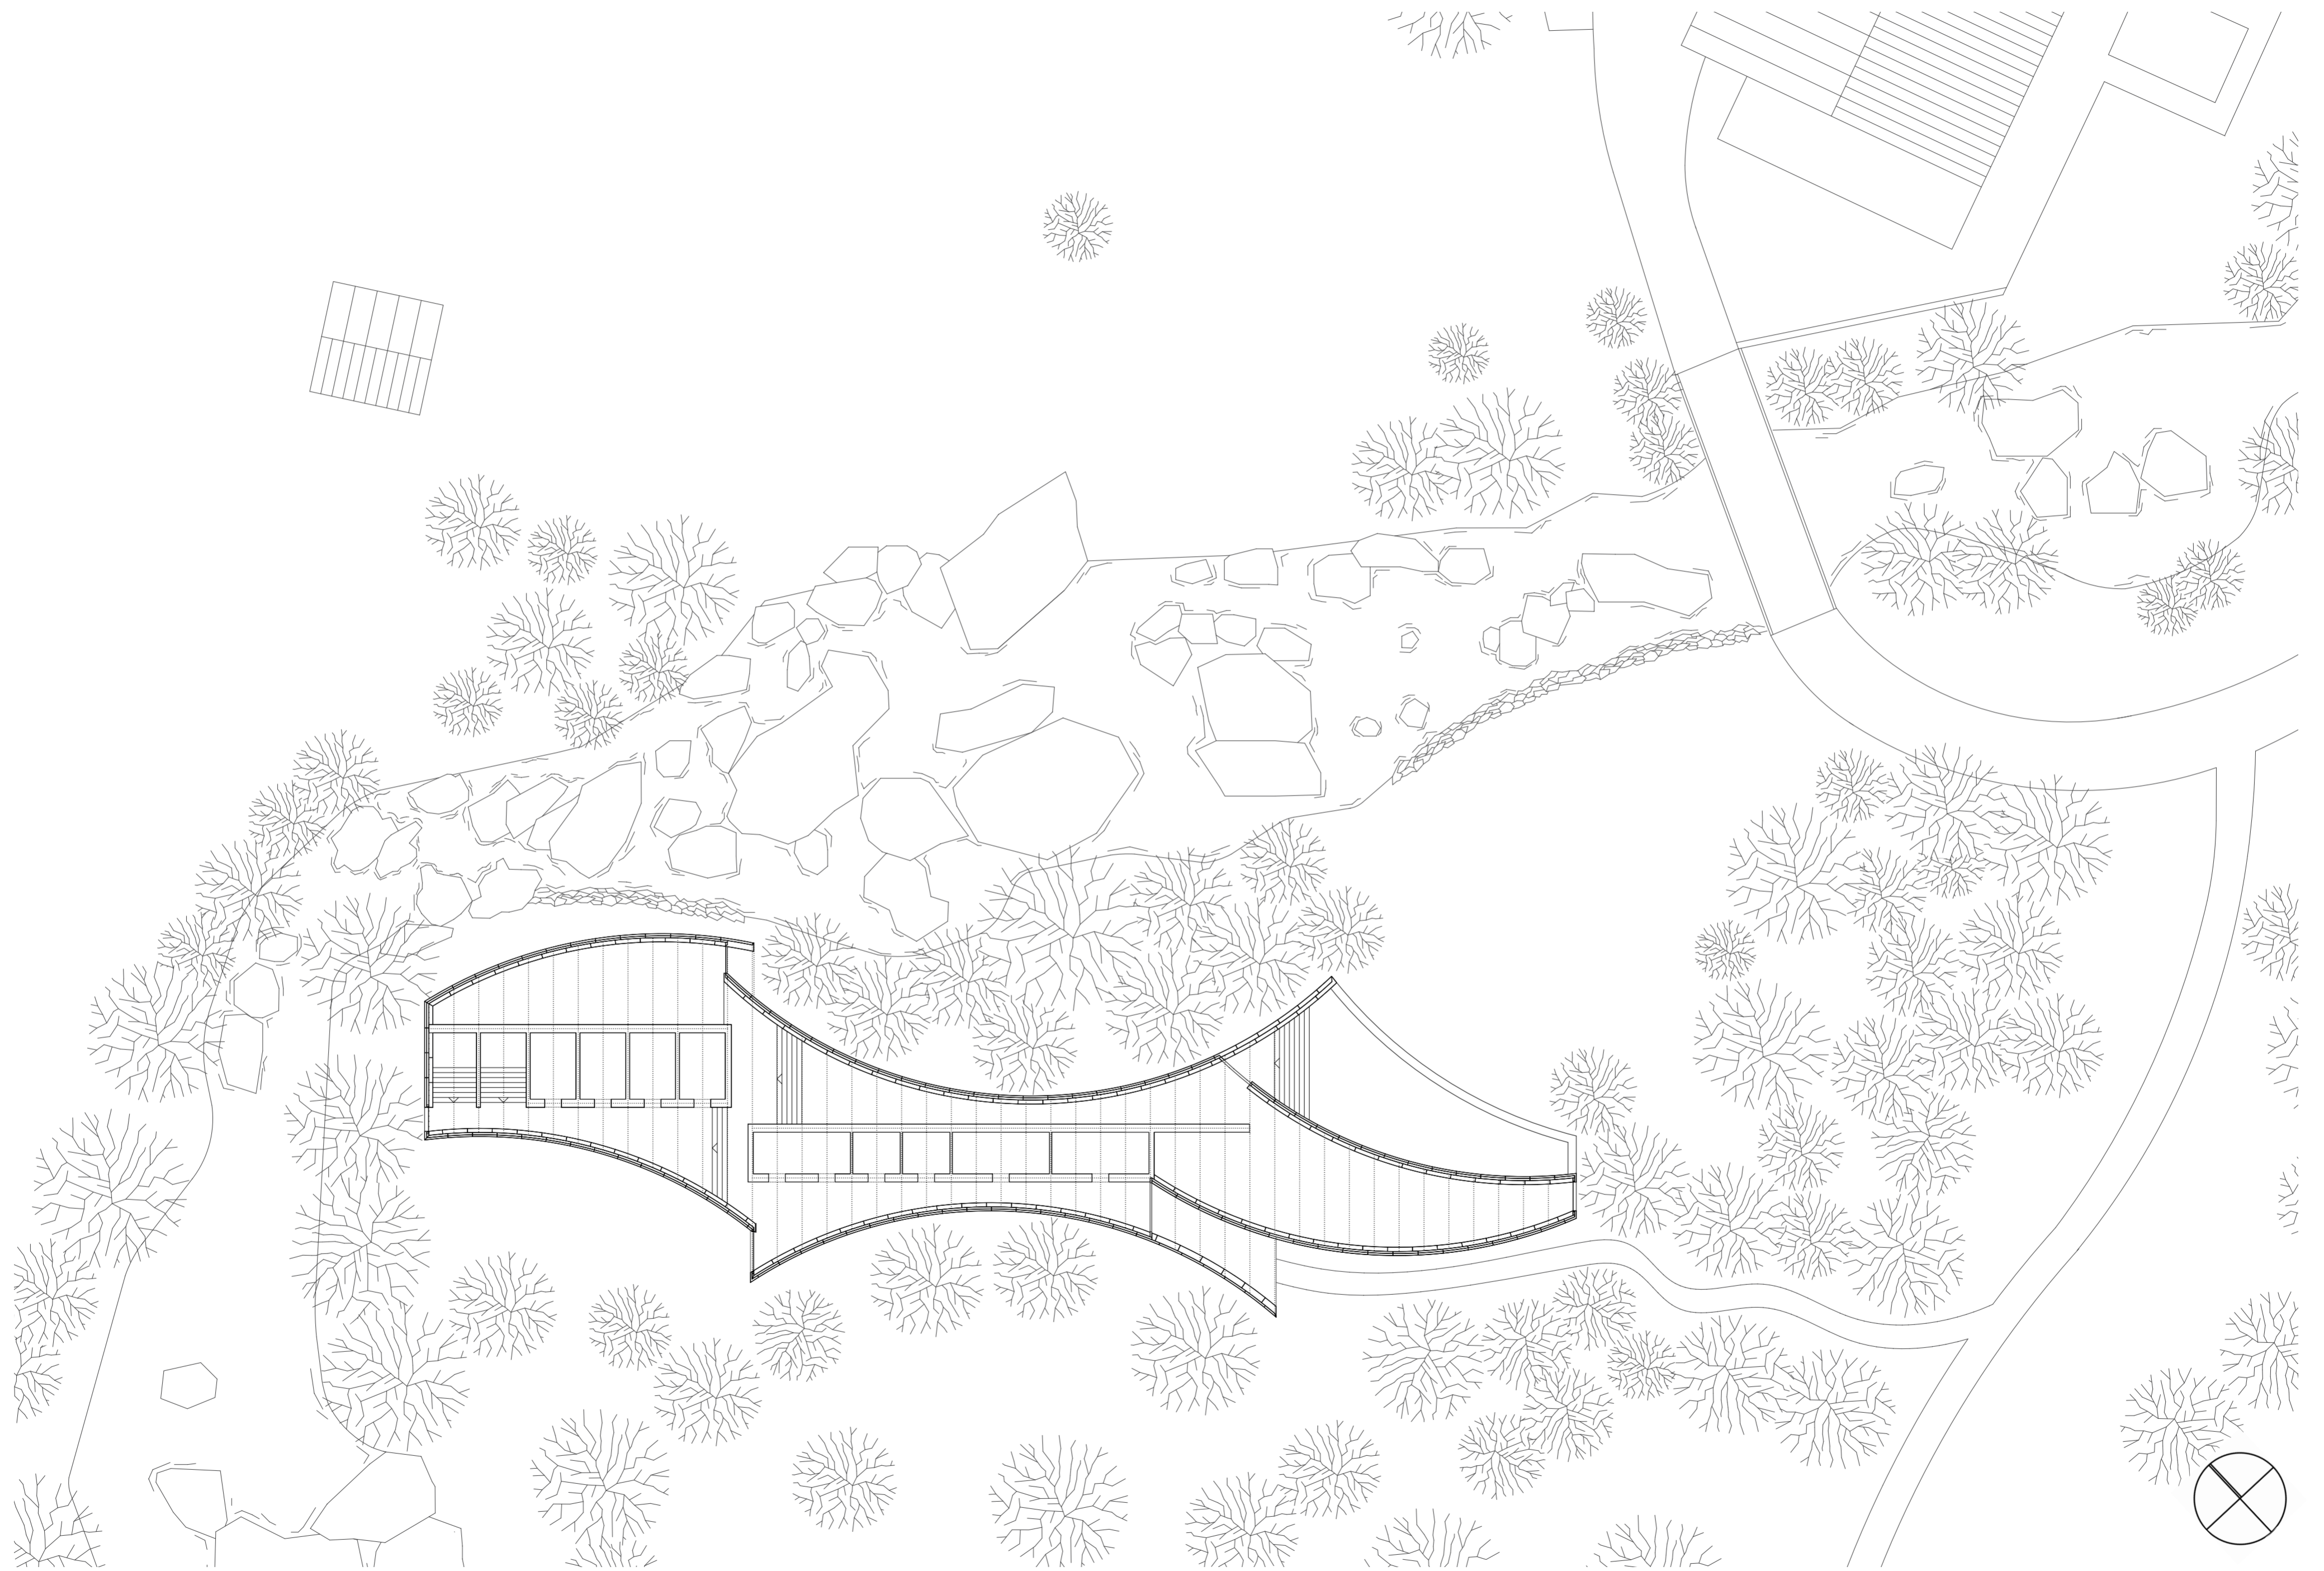


Situation
Göschenen, Uri
Stanislava Janjic
FS19 Atelier Gusic

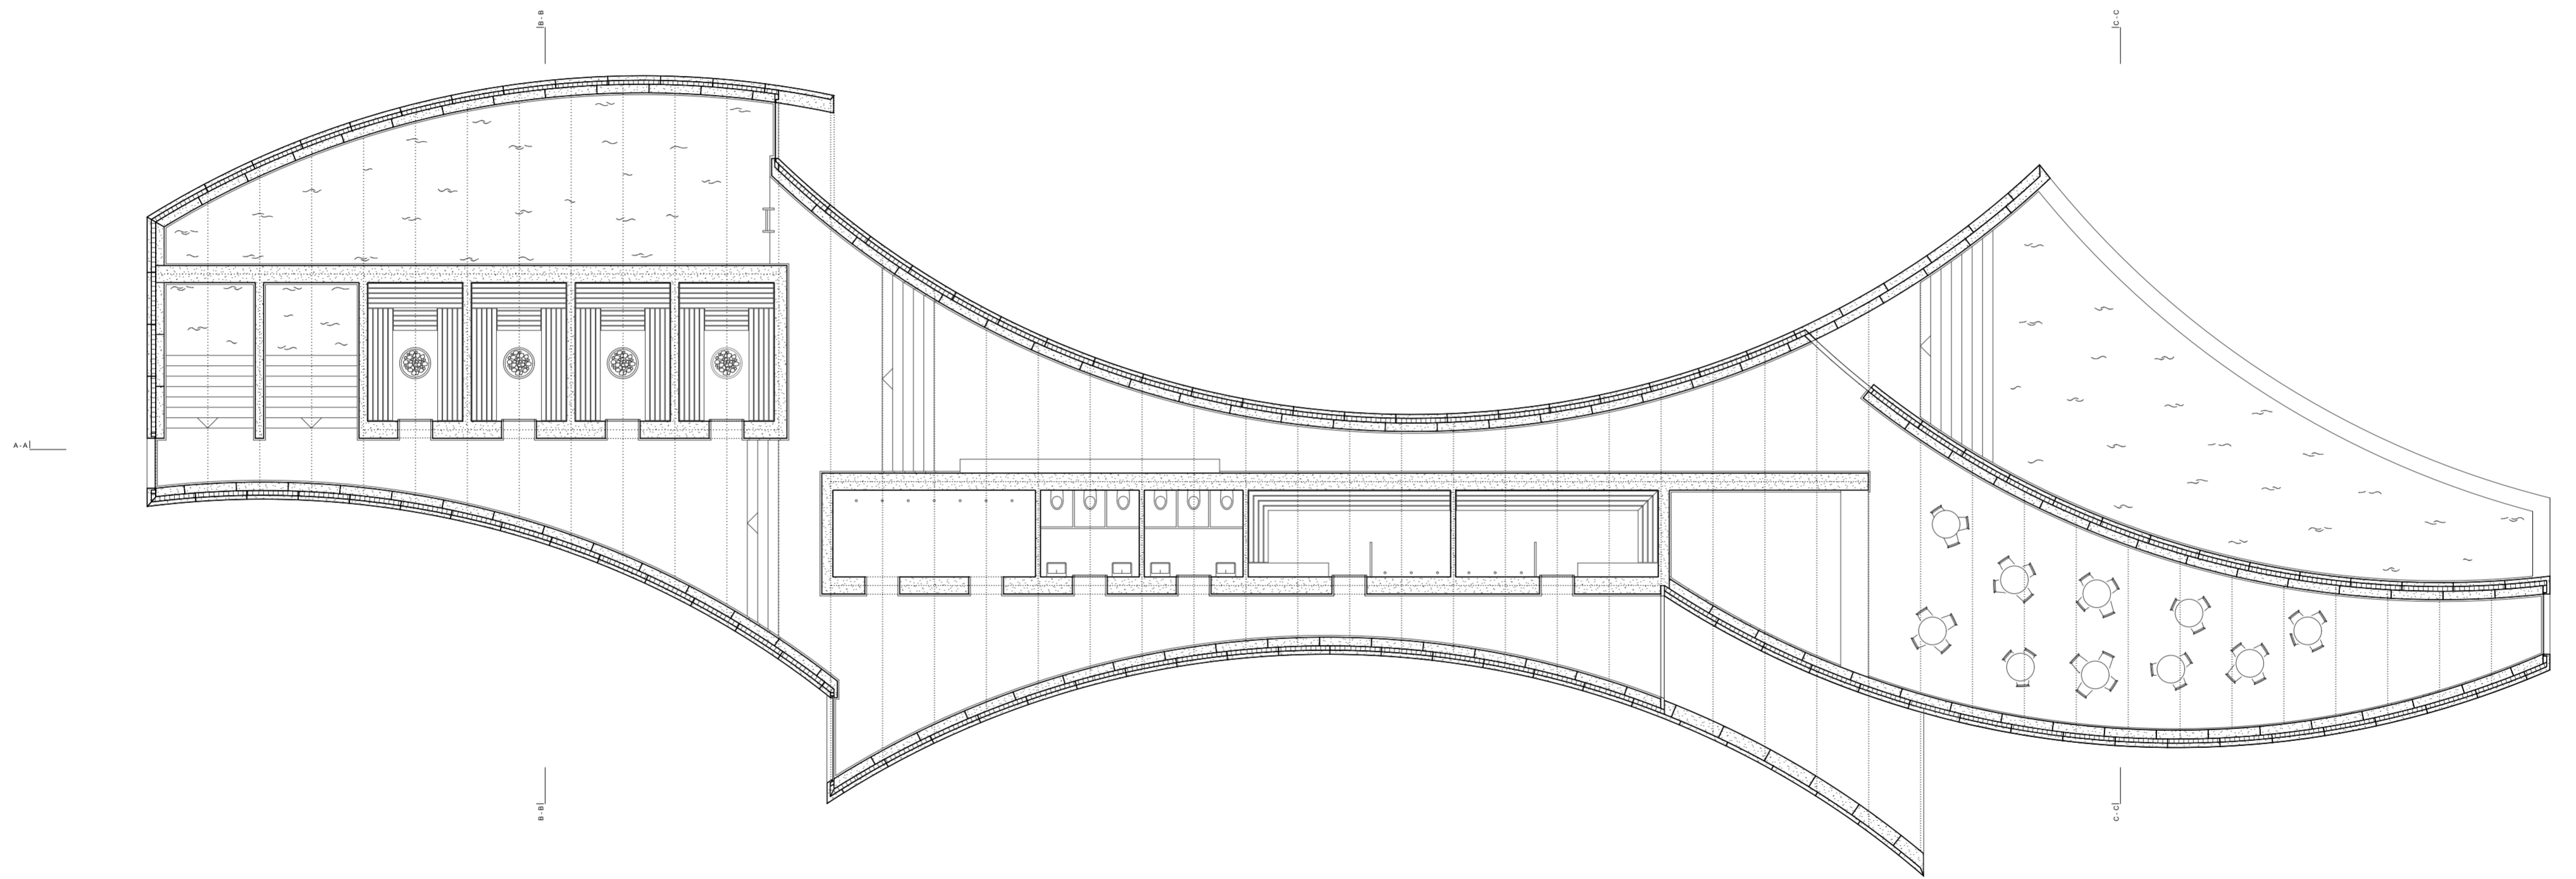

Grundriss
Göschenen, Uri
Stanislava Janjic
FS19 Atelier Gusic

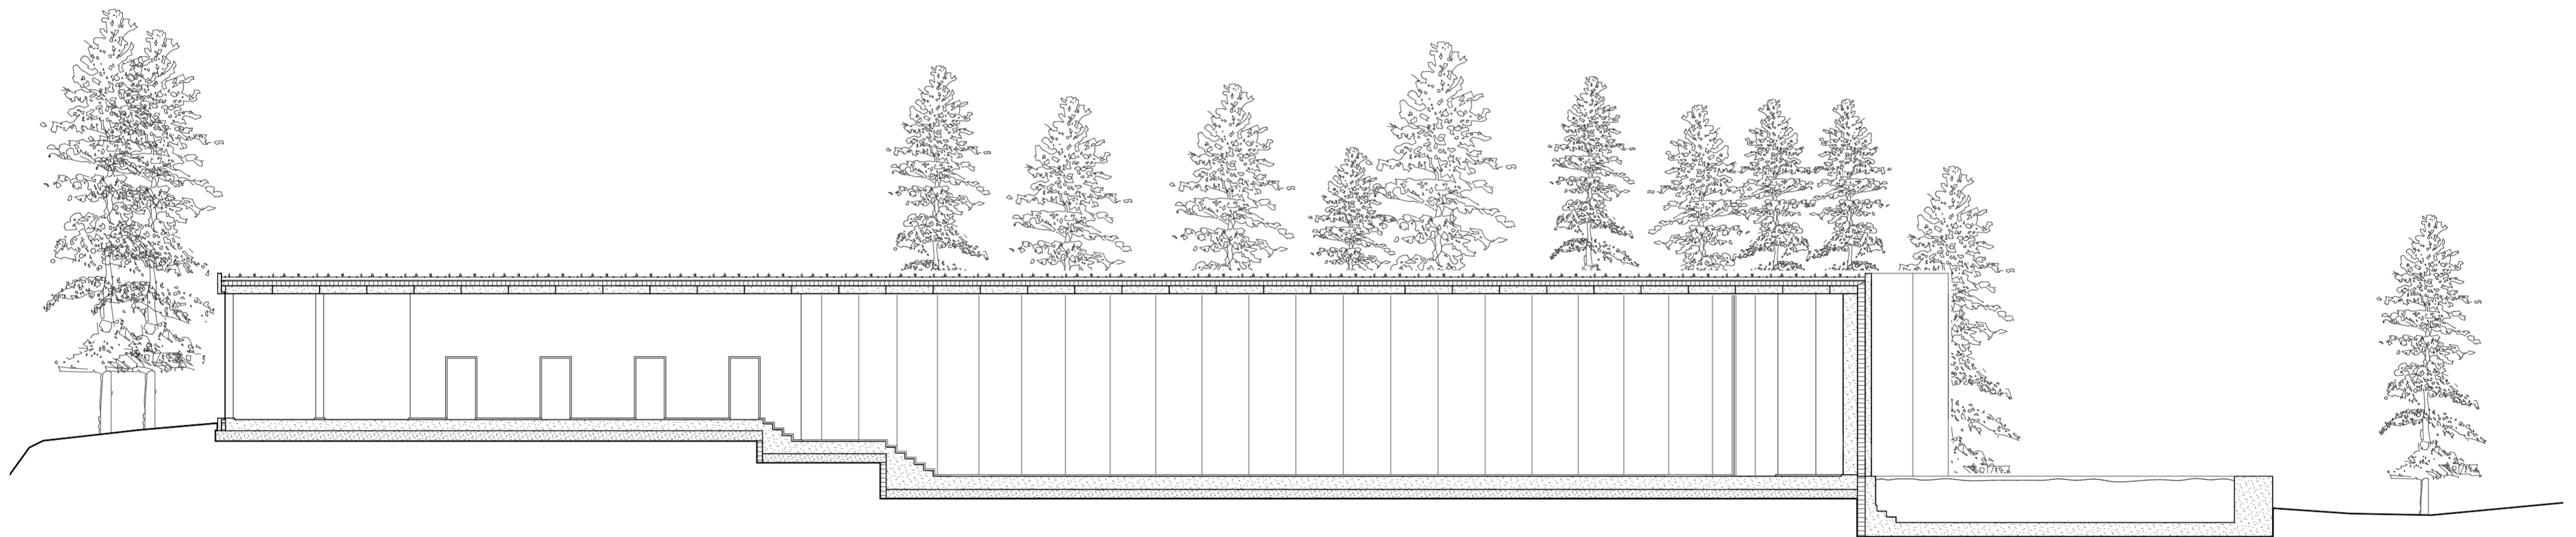

Schnitt A - A
Göschenen, Uri
Stanislava Janjic
FS19 Atelier Gusic

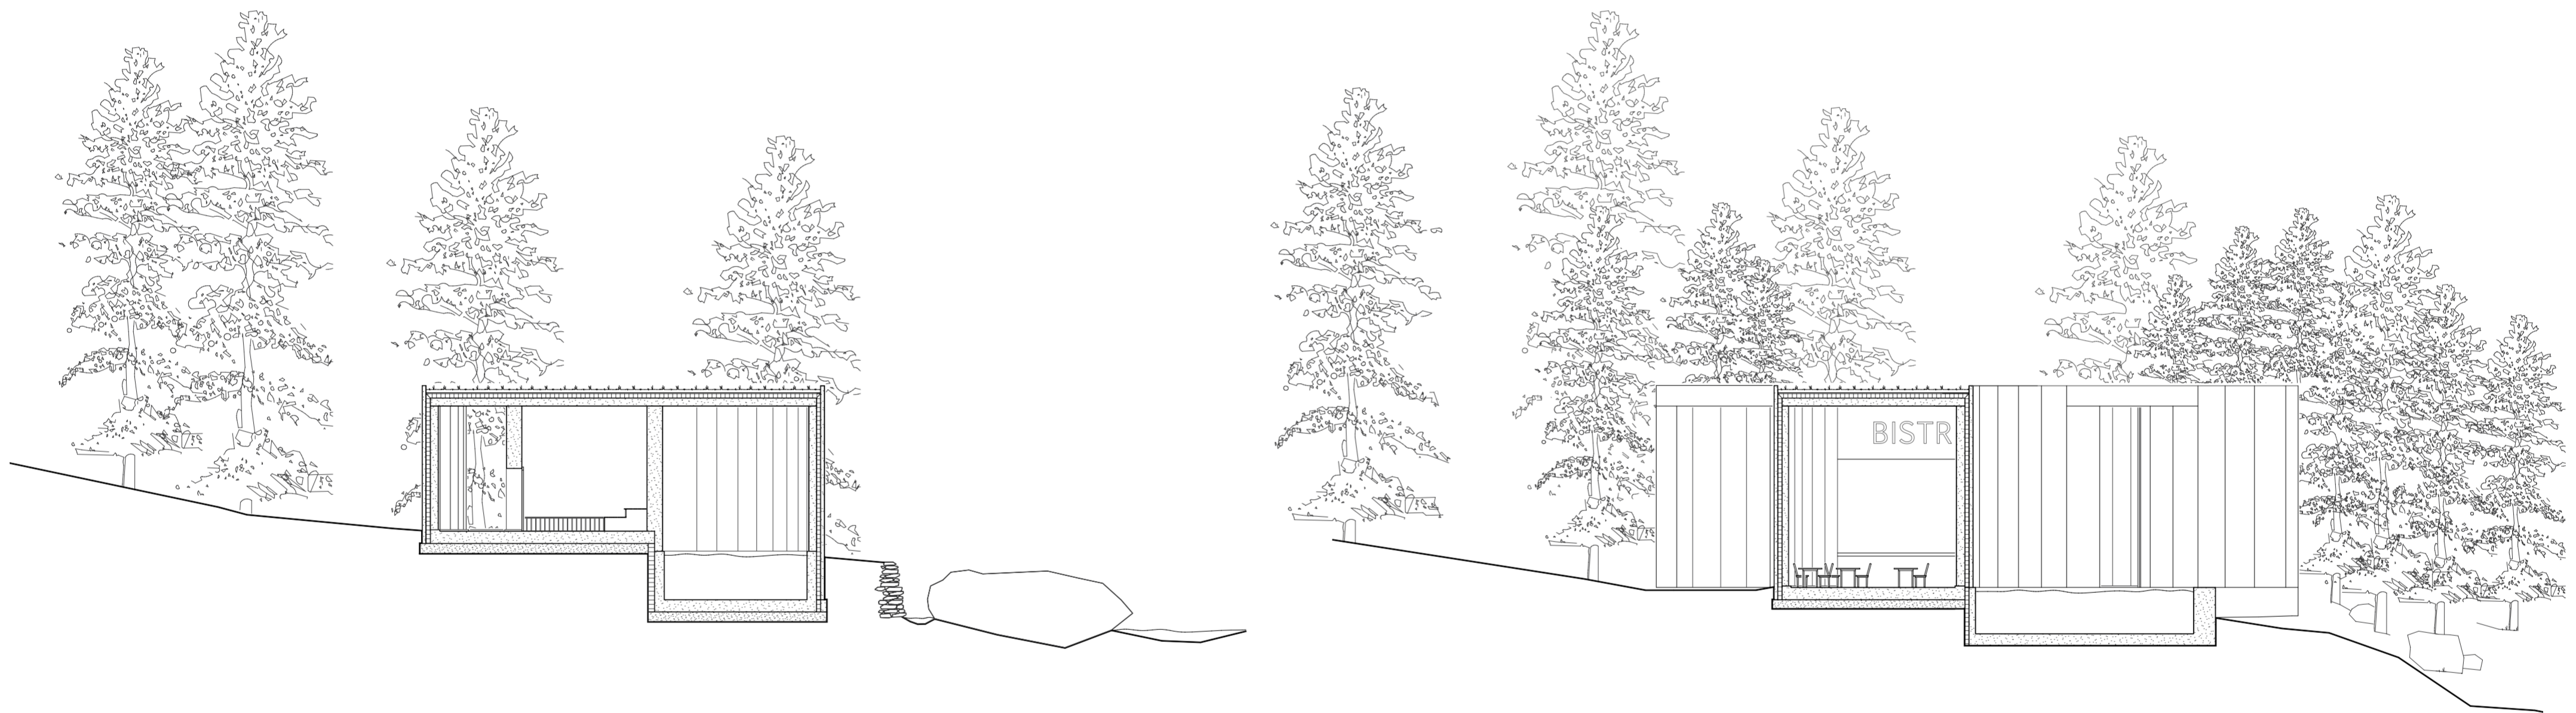

Schnitt B - B (links) / Schnitt C - C (rechts)
Göschenen, Uri
Stanislava Janjic
FS19 Atelier Gusic